

BALCONY STATEMENT

PERMISSIBLE BALCONY = 638.95 X 15% = 95.84 SQ.M.
EXCESS BALCONY TAKEN IN F.S.I. = 137.46 - 65.84 = 71.62 SQ.M. IN F.S.I.
TOTAL = 137.46 SQ.M.

LIFT LOBBY







STAIR-CASE


TYPICAL FLOOR STAIR = 05.16 X 03.05 = 15.74 SQ.M.
15.74 X 4 FLOOR = 62.96 SQ.M.
LIFT = 05.91 X 04.75 = 27.89 SQ.M.
05.50 X 04.25 = 23.38 SQ.M.
TOTAL = 51.27 SQ.M.
LIFT MACHINE ROOM = 22.03 SQ.M.
TOTAL = 73.30 SQ.M.

FLOOR AREA CALCULATION


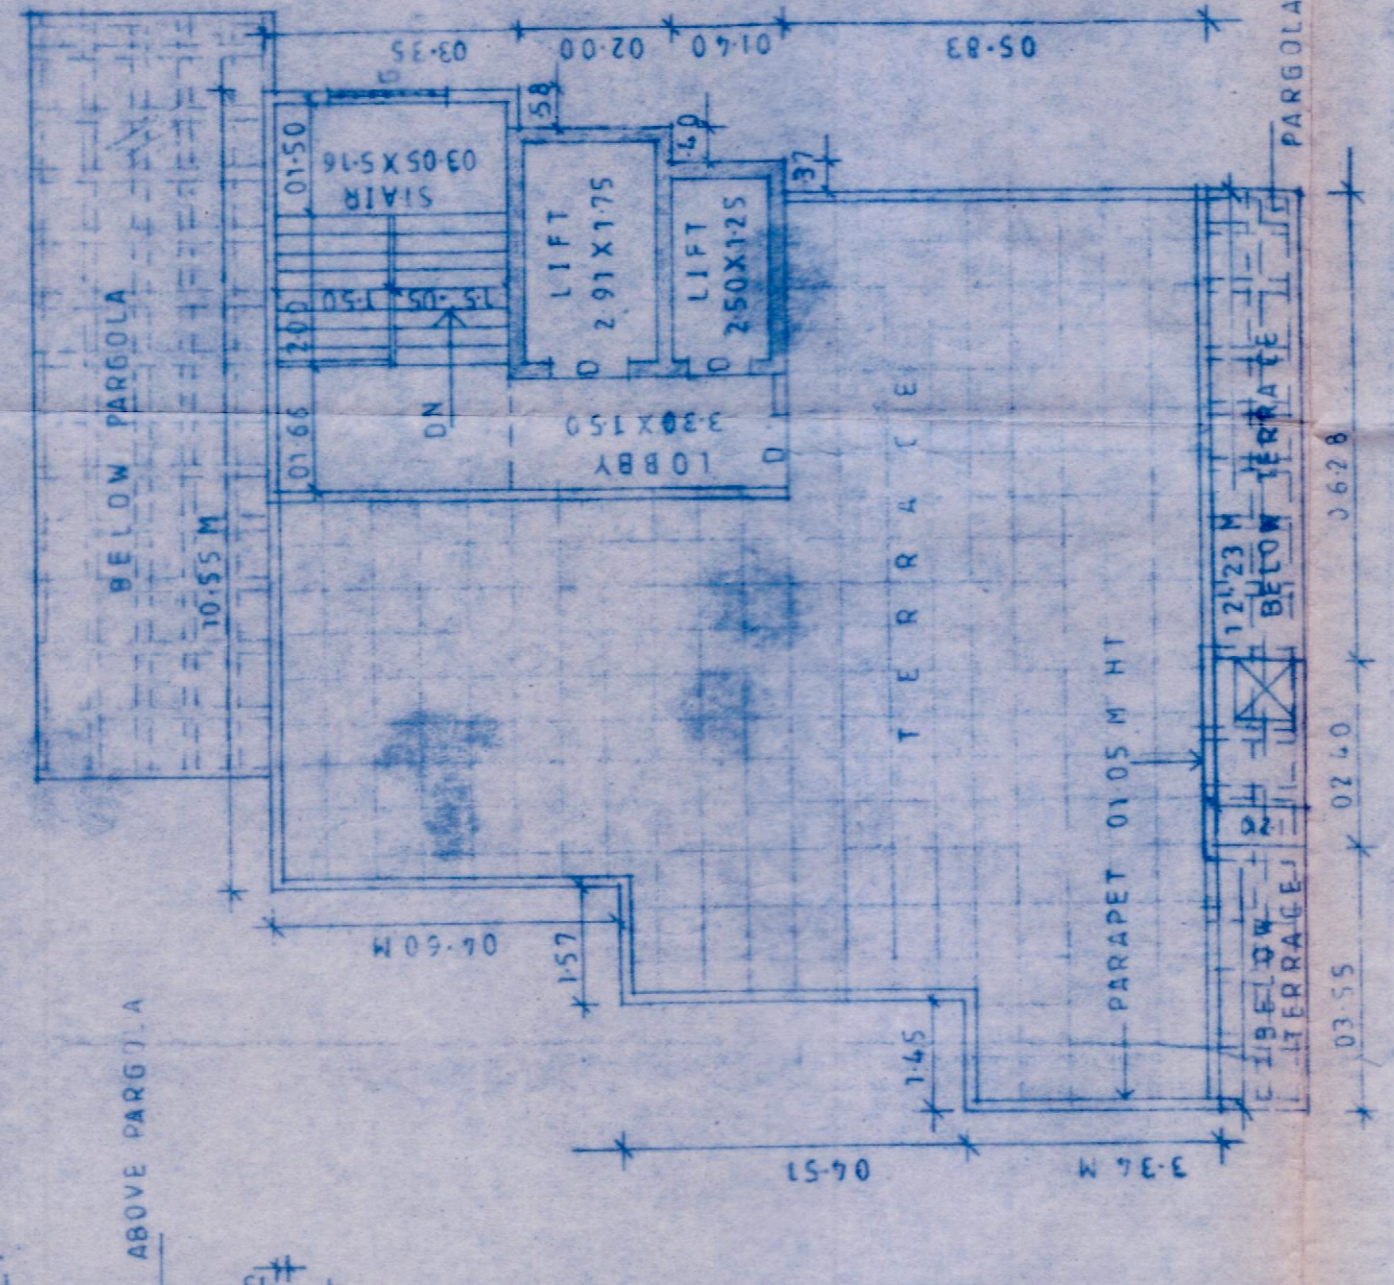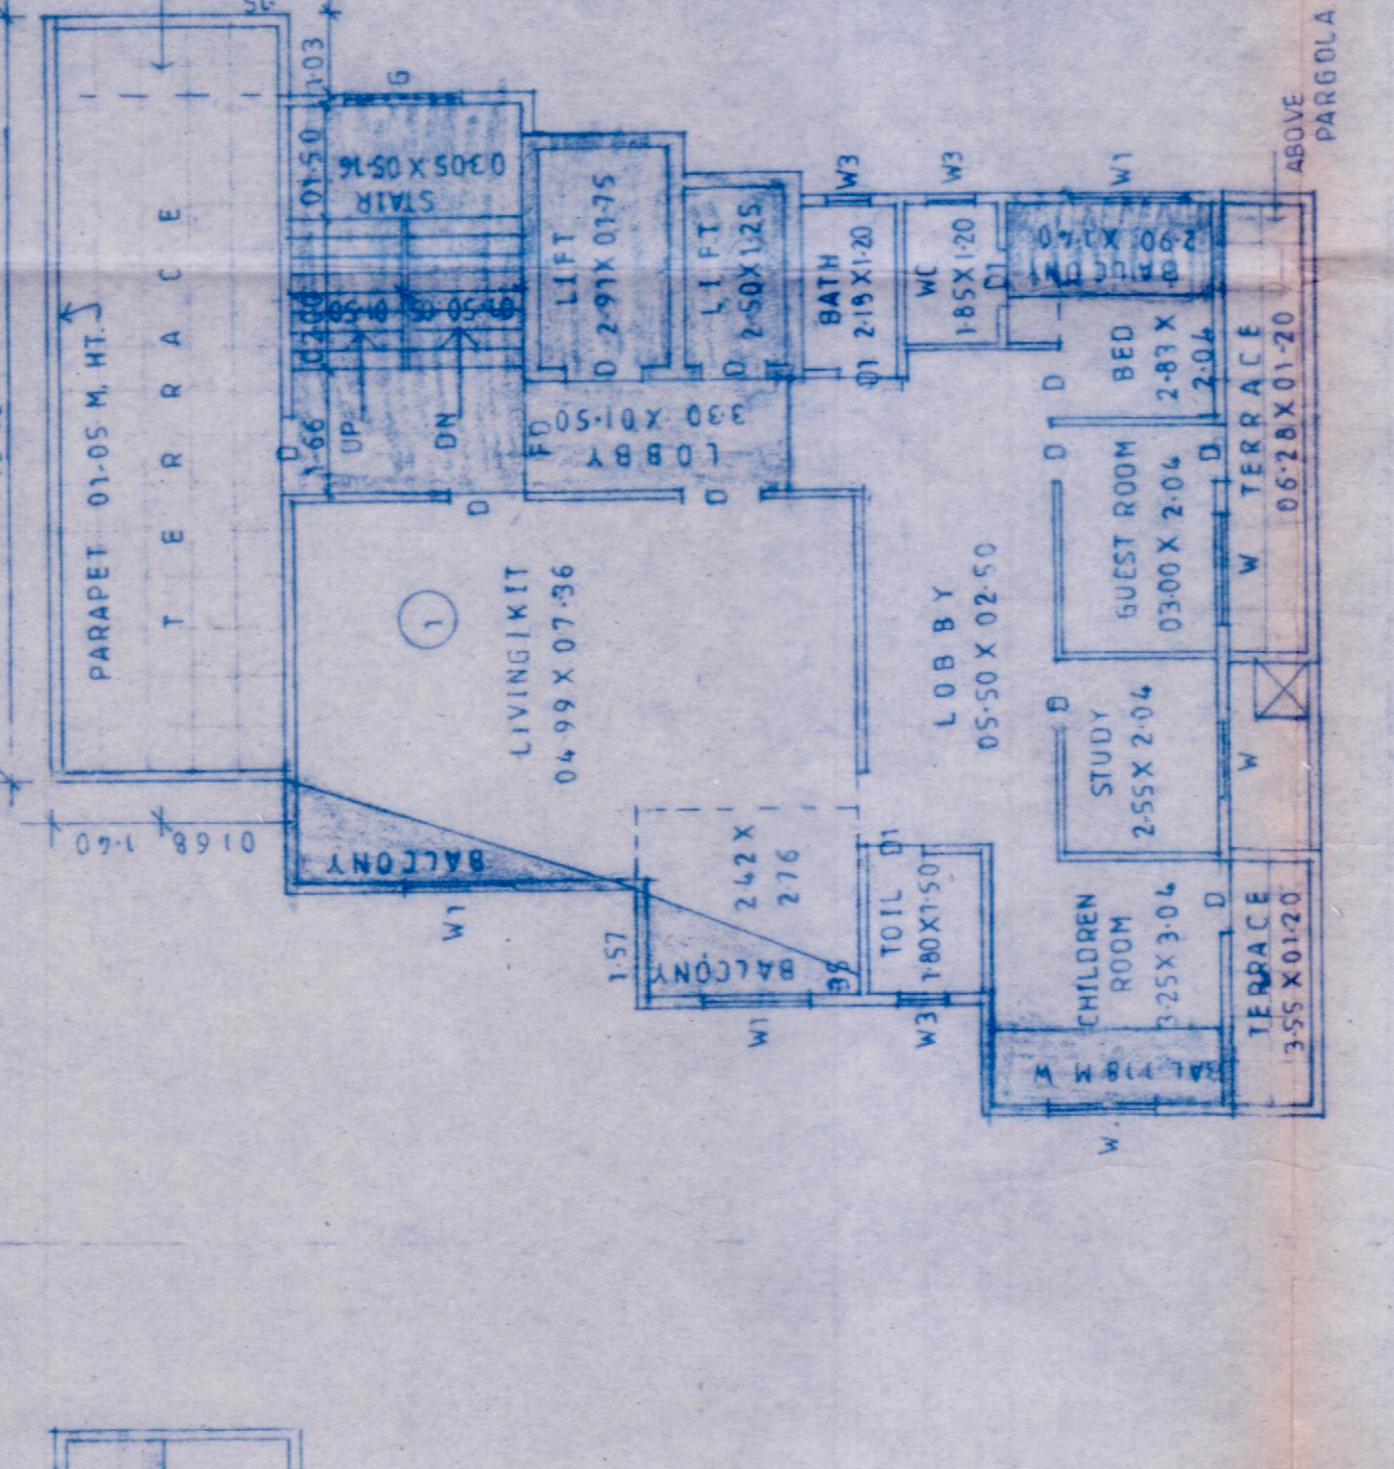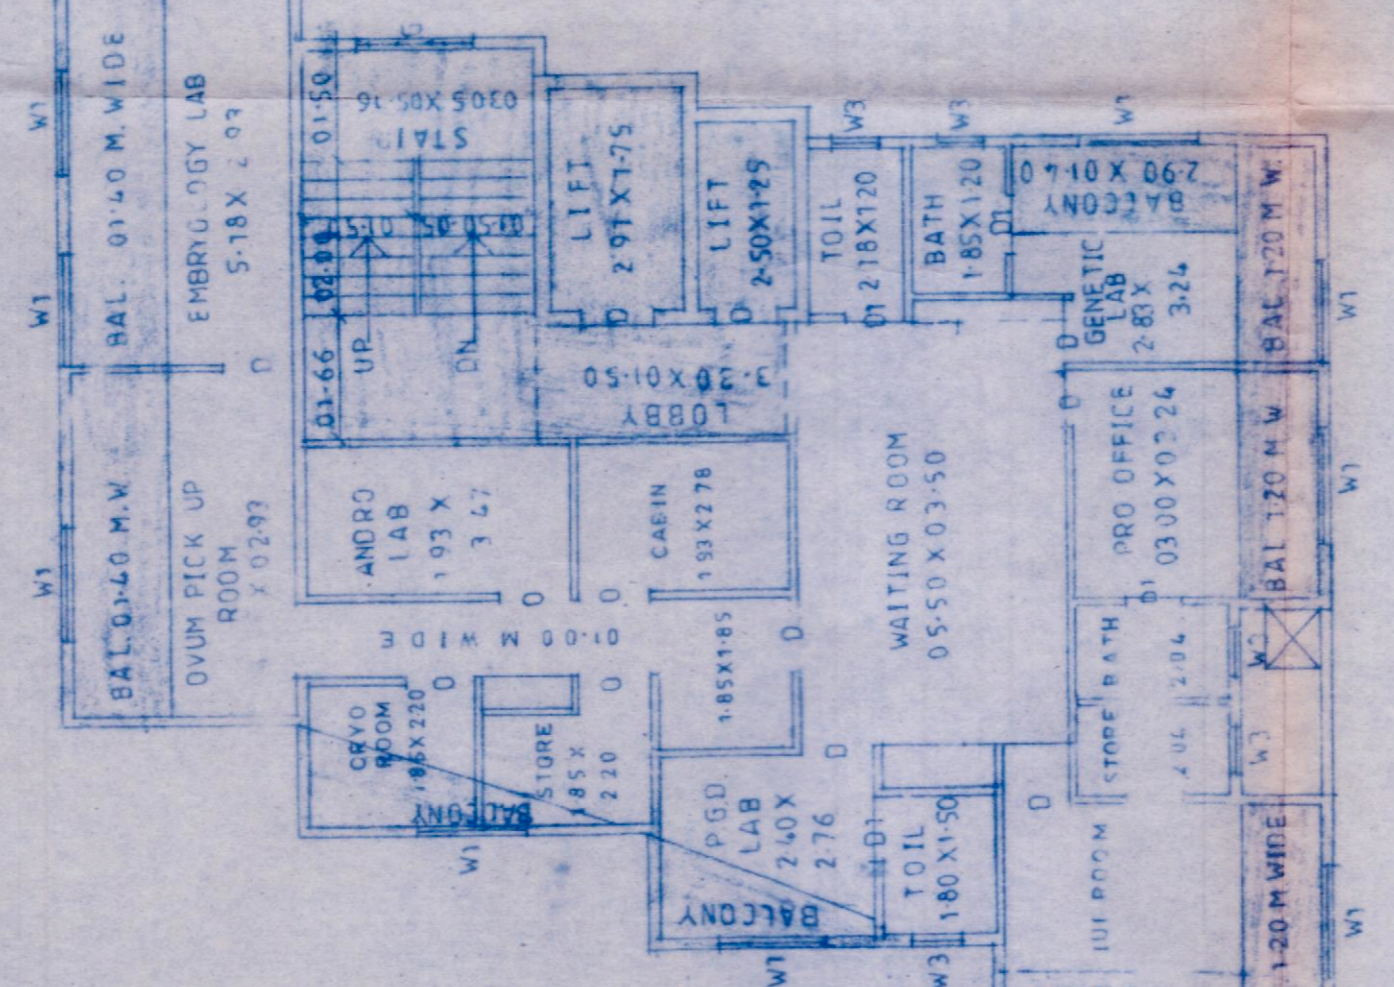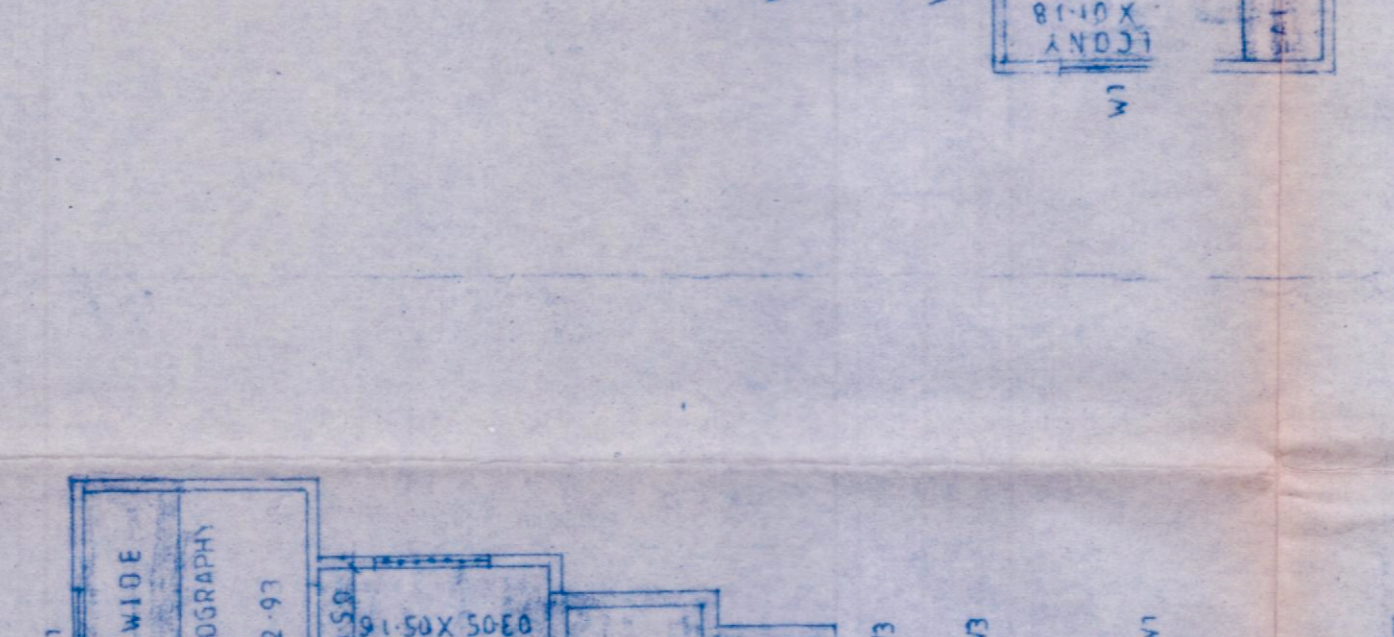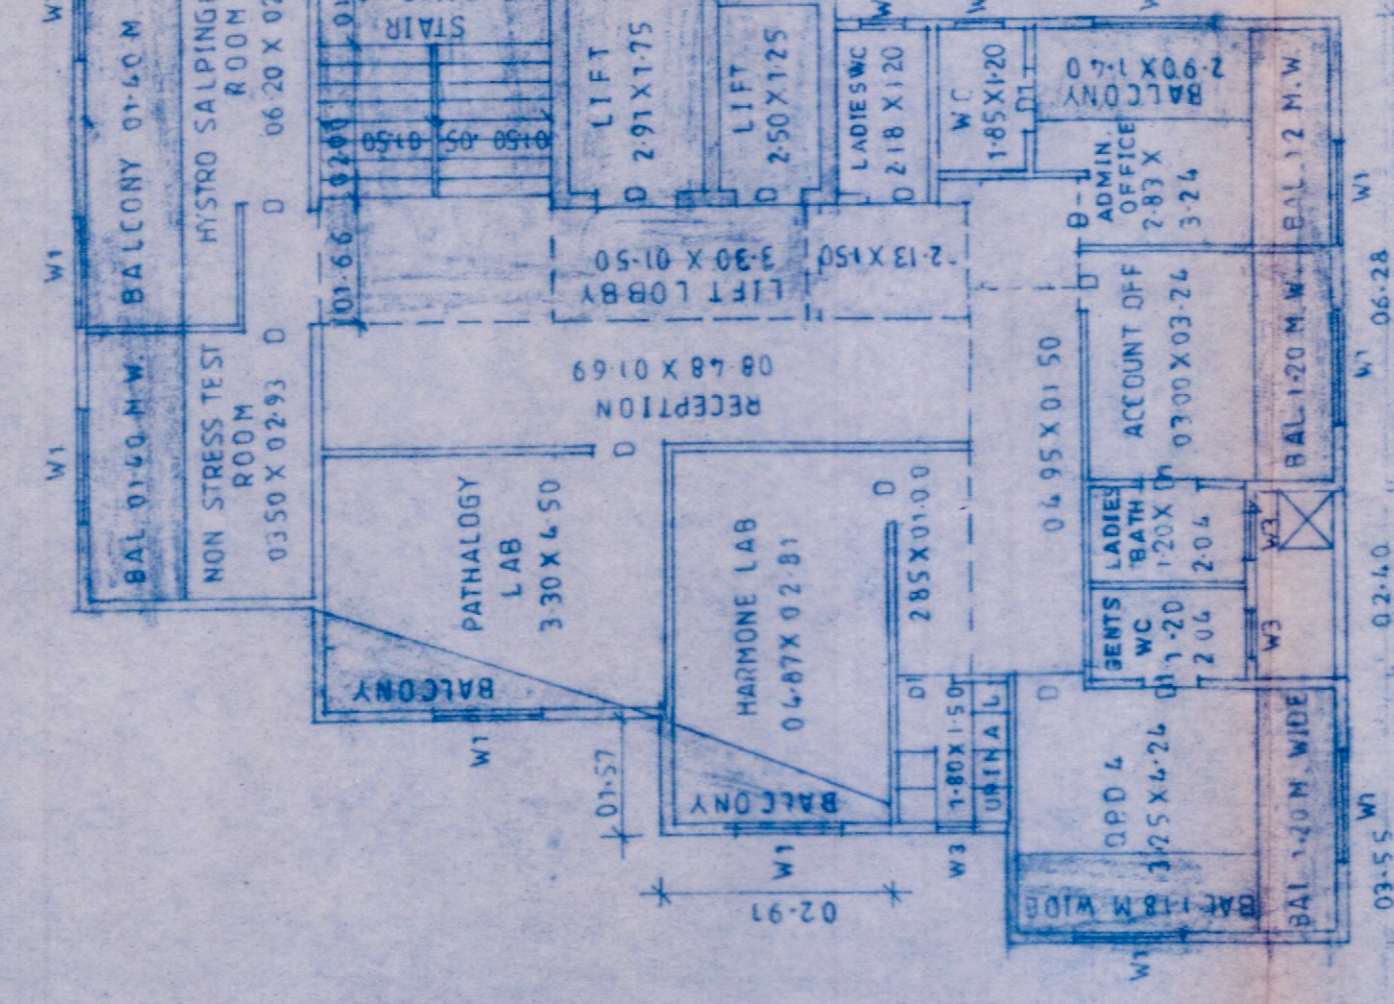


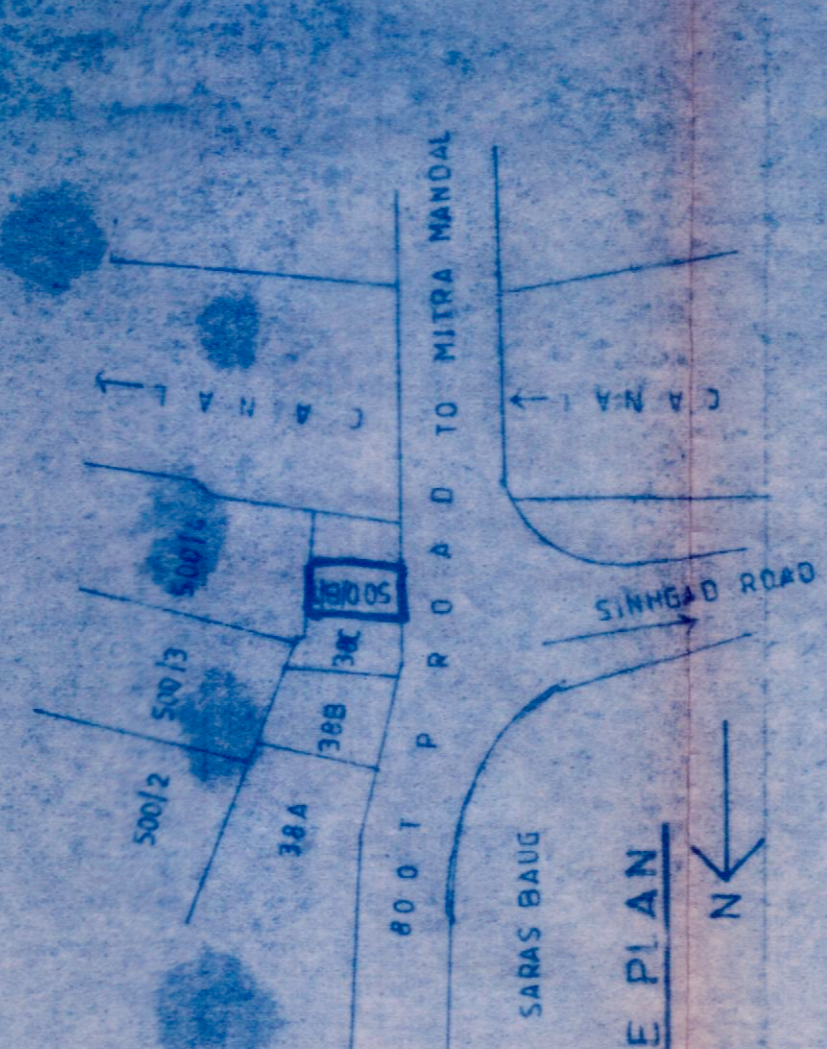

TERRACE FLOOR PLAN




PARKING REQUIREMENT

PREVIOUS SANCTION	PROPOSED DIFFERENCE
307.08	341.94

PARKING PROVIDED

UNIT CAR SCOOTER CRUISE
COMM. 300. 04 5 6 18
RESI. 150. 1 1 1 4 2 2


PARKING PROVIDED

LOWER GROUND FLOOR AS PER COVERED AREA
GROUND FLOOR
TOTAL = 8500.00 LTR CAR P.


WATER PROVIDED

W.R. SUMP PUMP = 2.75 X 2.00 X 0.195 = 1.07375 SQ.M. CAP
O.M.W. TANK = 5000.00 LTR + 5000.00 LTR FIBRE GLASS TANKING
TOTAL = 8500.00 LTR CAR P.


SECOND FLOOR PLAN

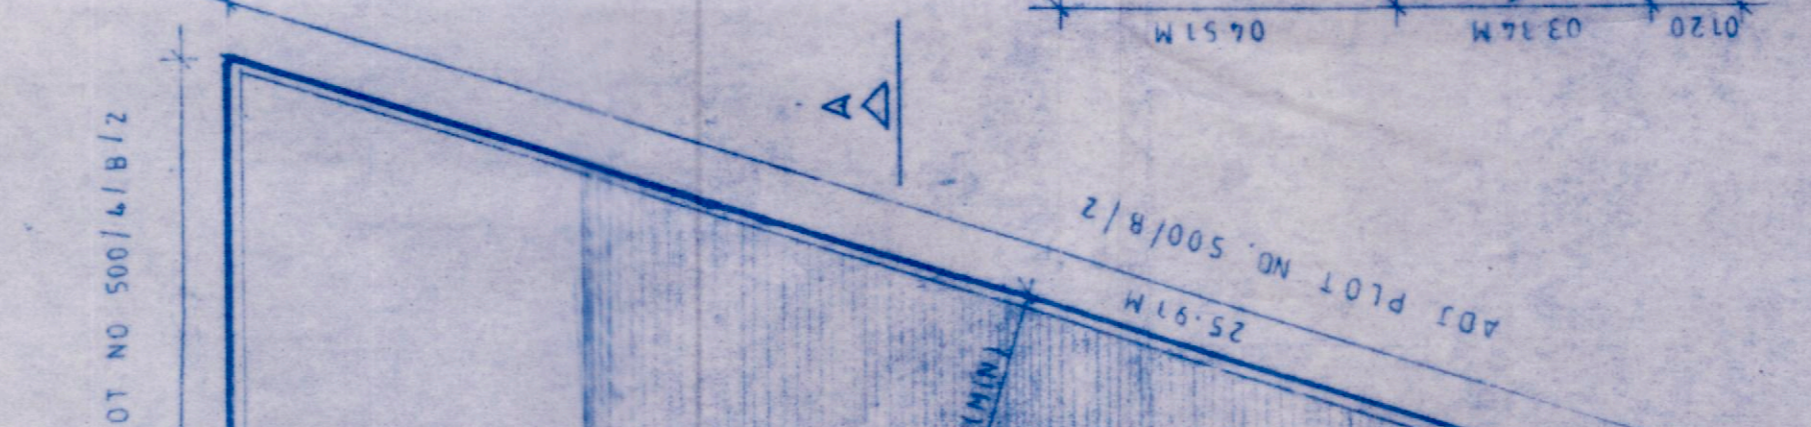


THIRD FLOOR PLAN

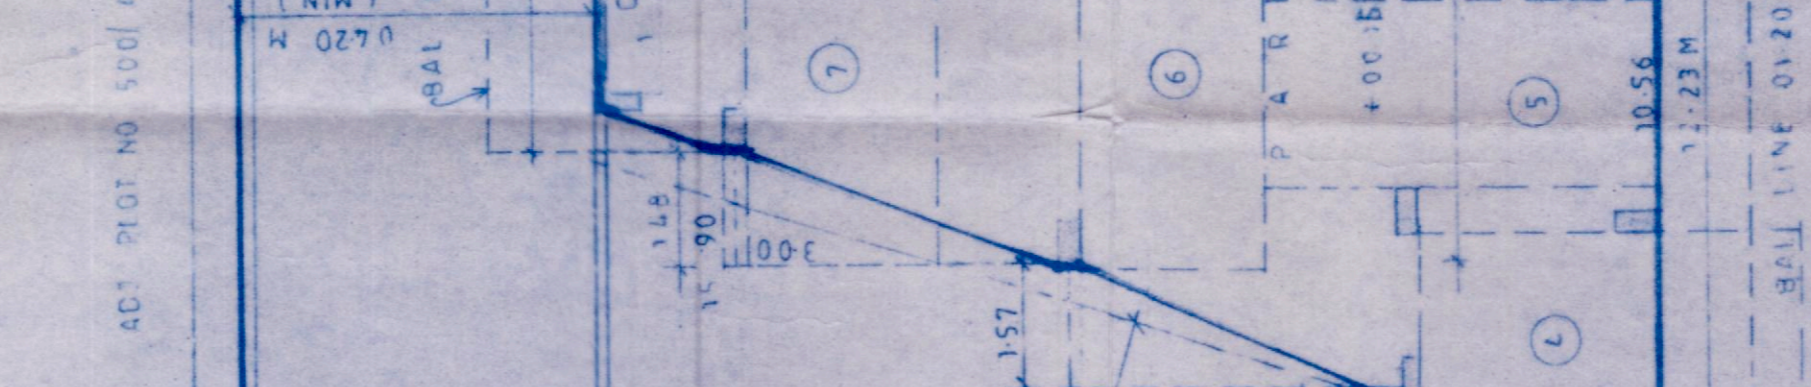

FOURTH FLOOR PLAN

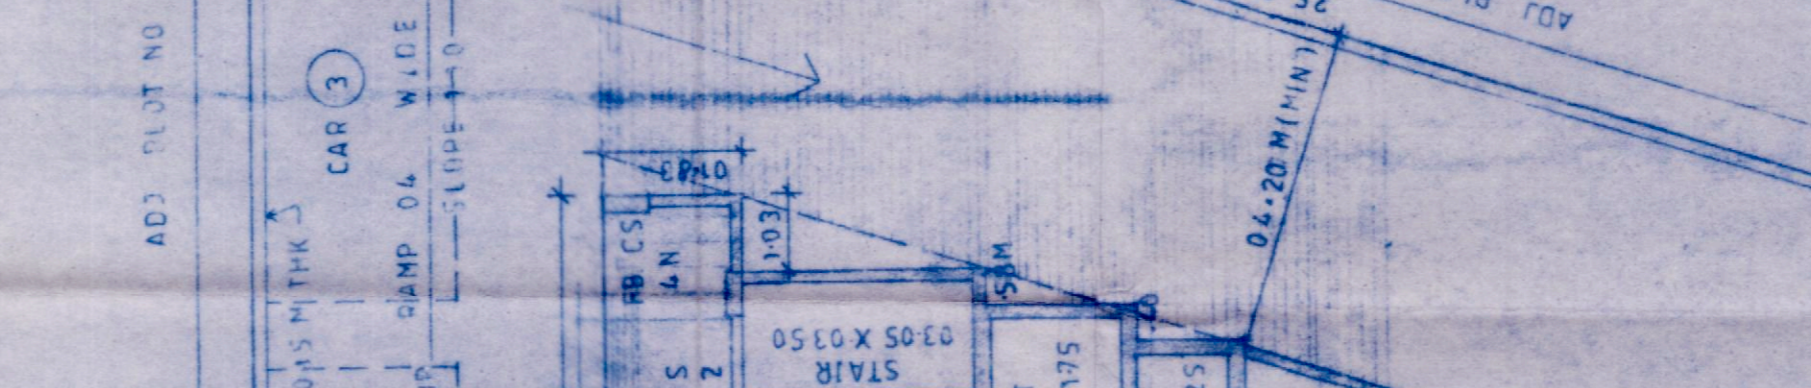

FIRST FLOOR PLAN

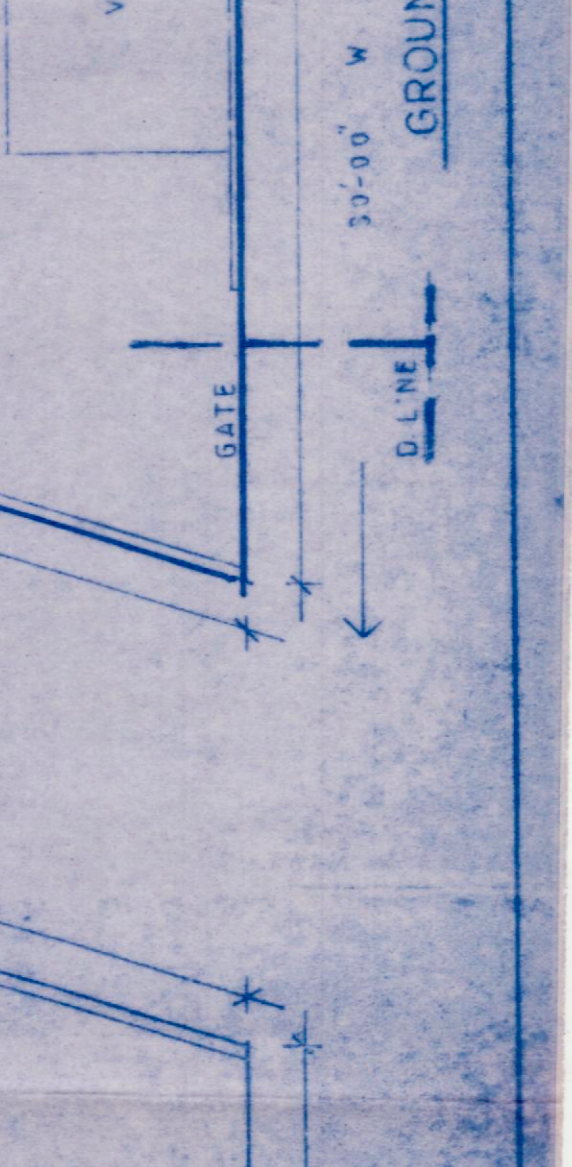

GROUND PARKING FLOOR PLAN

